


# Art Gene Gallery

Area: Art Gene Gallery 238 m<sup>2</sup> (2561 ft<sup>2</sup>)

Dimensions: Art Gene Gallery 19.5m x 12.2m

Dimensions: Landing Gallery 9.13m x 8.32m

Area Landing Gallery 76 m<sup>2</sup> (818 ft<sup>2</sup>)

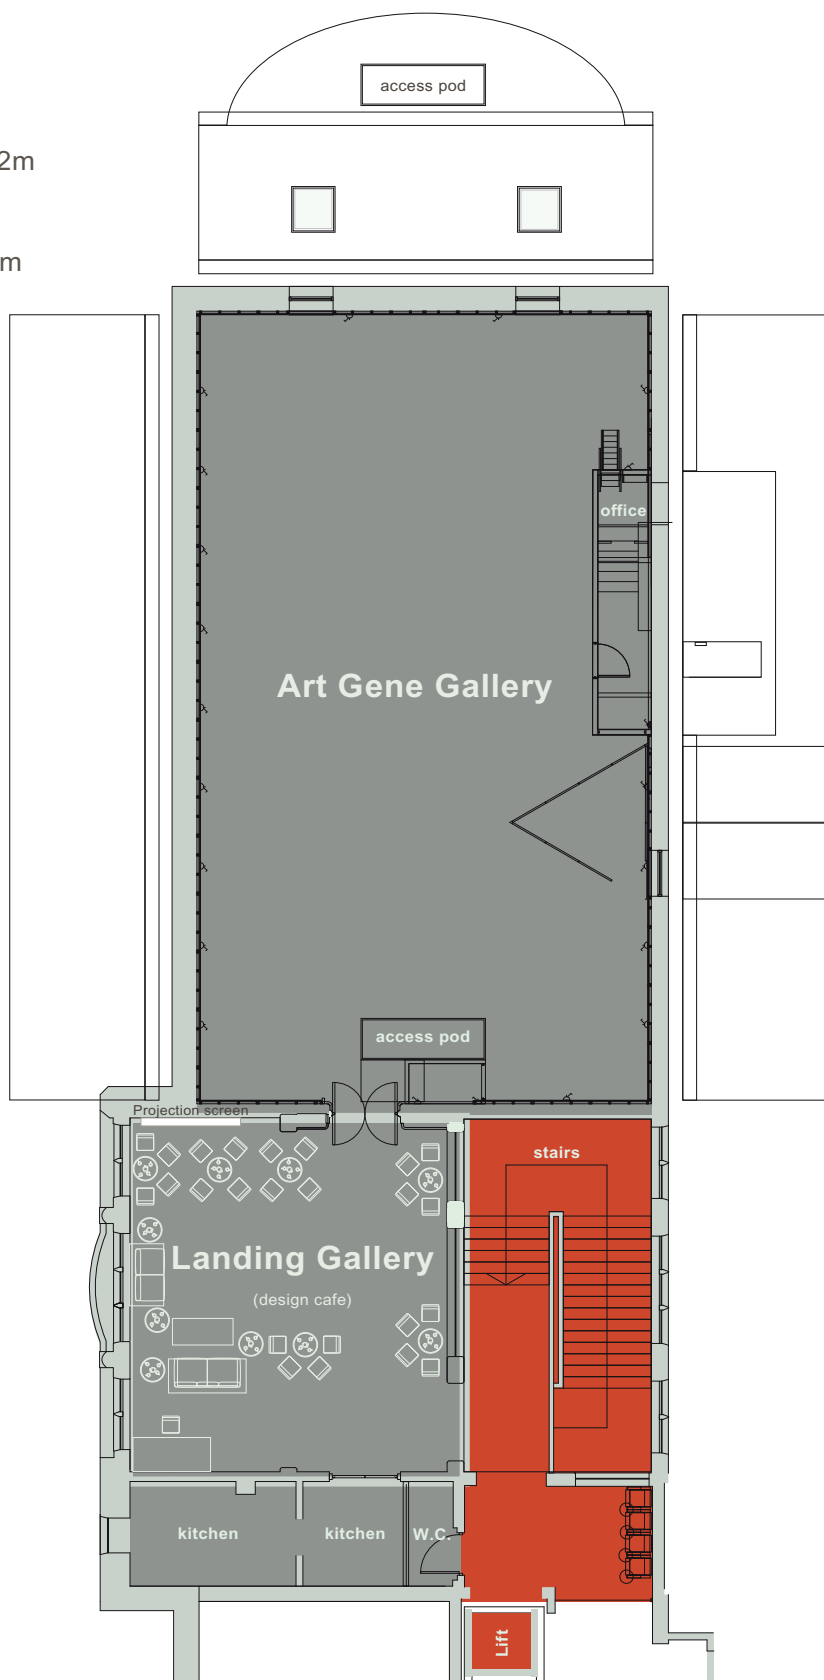

Scale 1:200

# Facilities:

## General

A fully accessible spacious gallery with adjoining functions landing, kitchen and accessible toilet;  
Excellent natural light, from ten large skylights (with blackout screens) running the length of the room on each side;  
Hardwood ash floor  
Efficient heating system - under floor heating from gas boiler;  
Independent infra red alarm system and heavy duty door locks on all doors;  
Additional separate alarm in ground floor circulation spaces;  
Hard Wired smoke detecting Fire Alarm in all areas  
Access by arrangement  
Fully accessible by wheelchair users

## Office Area

Large Desk, Drawers;  
High Speed Wireless and ethernet internet  
Desk Lamp.  
Mac Computer  
Telephone (shared with Art Gene main office)

## Gallery Space

Large tables and chairs;  
Over twenty double 240 volt electricity sockets distributed around walls including 4 sockets in each of three central floor boxes;  
Black-out screens on skylights (can be operated flexibly for a range of day-lighting options);  
High level access pod for controlling black-out screens;  
Triangle Video projection booth  
Painted board-surfaced walls with hidden heavy duty hanging batten (5'2" centre) around room (no drilling and plugging necessary)  
Wall window blocking panels available if more uninterrupted wall space is needed;  
Daylight rendering remote control directional and dimming electric track lights; and fixed up-lighters;  
Additional high power supply suitable for lighting rigs etc

## Other Facilities

First Floor Accessible Toilet  
Ground Floor Public toilet facilities, and accessible toilet  
Ramped access and lift from car park for loading and deliveries;  
Technical support, equipment, and additional production facilities may be available including computers and projectors, OHP's etc  
(Please submit specific requests when you apply)  
Wireless internet also available on the Landing Gallery  
Use of industrial vacuum cleaner, mop and other cleaning equipment on request

## Kitchen Area and Catering (off Landing)

A single stainless steel kitchen sink ;  
Work surfaces suitable for final arrangement of pre-made food-buffets etc  
Refrigerator;  
Crockery, Cutlery, Glasses; 100+  
Kettle;  
Professional Filter Coffee Machine  
Water Chiller/Filter (mains connected)  
1M Diameter Catering Paella Pan and hob on stand available at a reasonable rate.




Art Gene has a well equipped kitchen with an industrial Gas Cooker and dishwasher in Studio 4 which may be available on request.




Art Gene Gallery



Landing Gallery

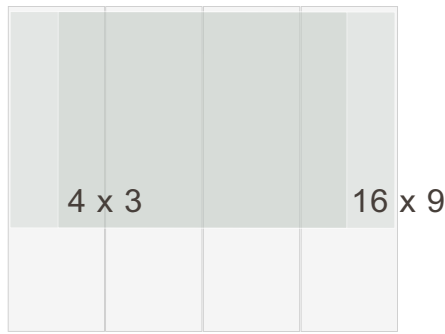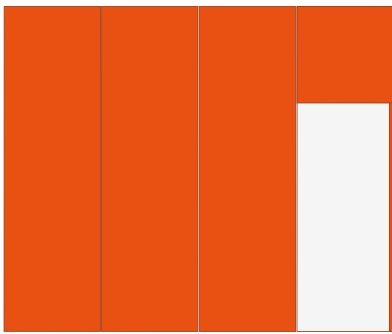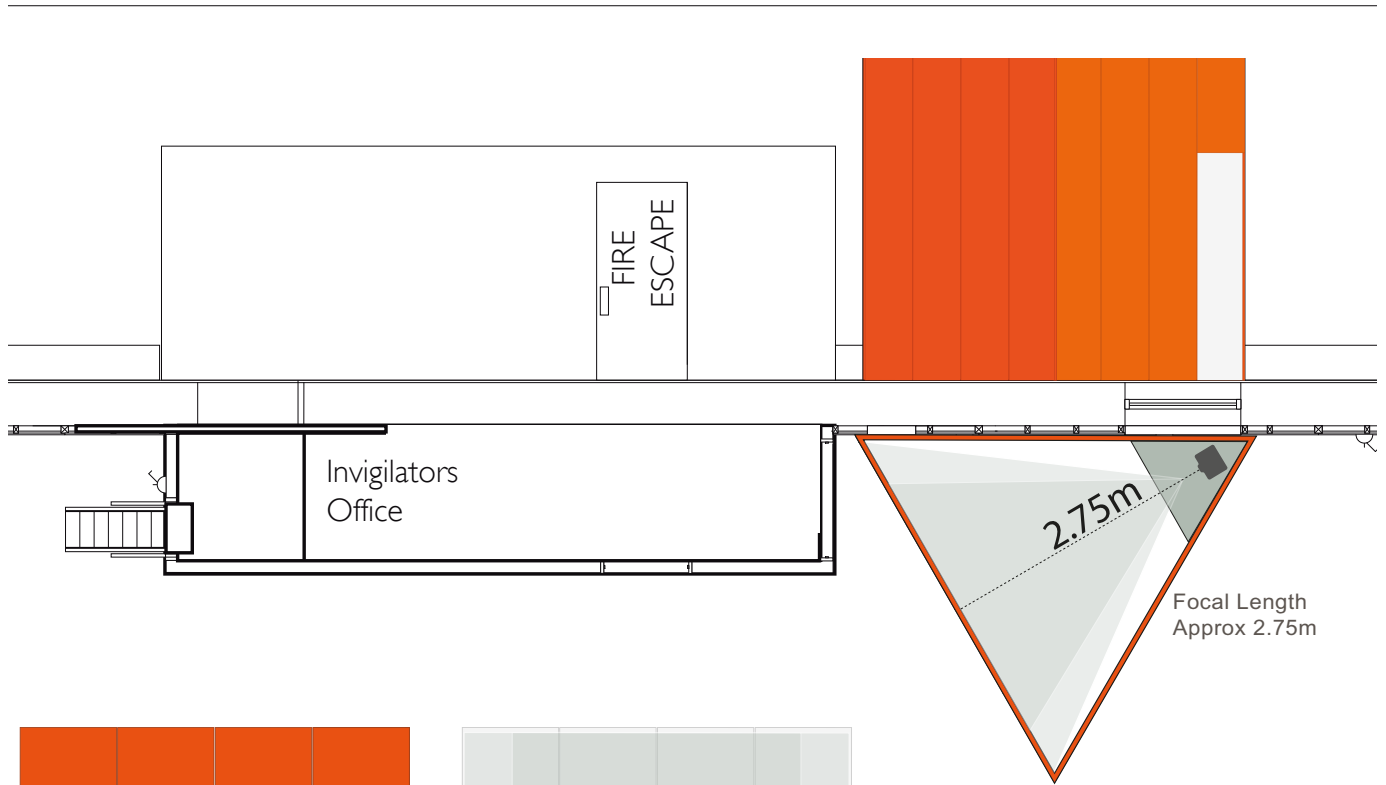


Max Width of projection 4m

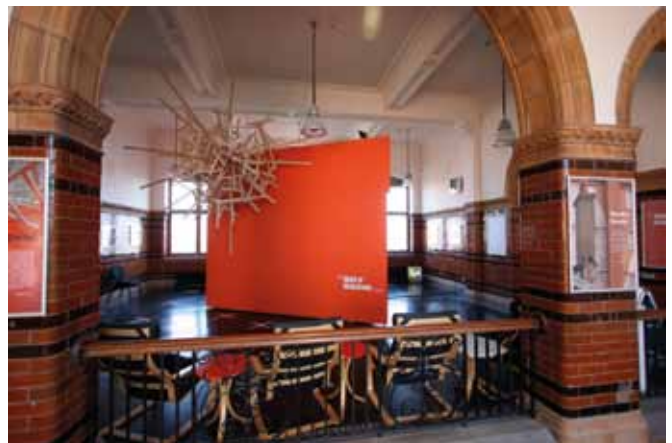

Digital Triangle (pictured on Landing Gallery with John Della's 'Wreckin Ball' Sculpture attached)

Collingwood Street

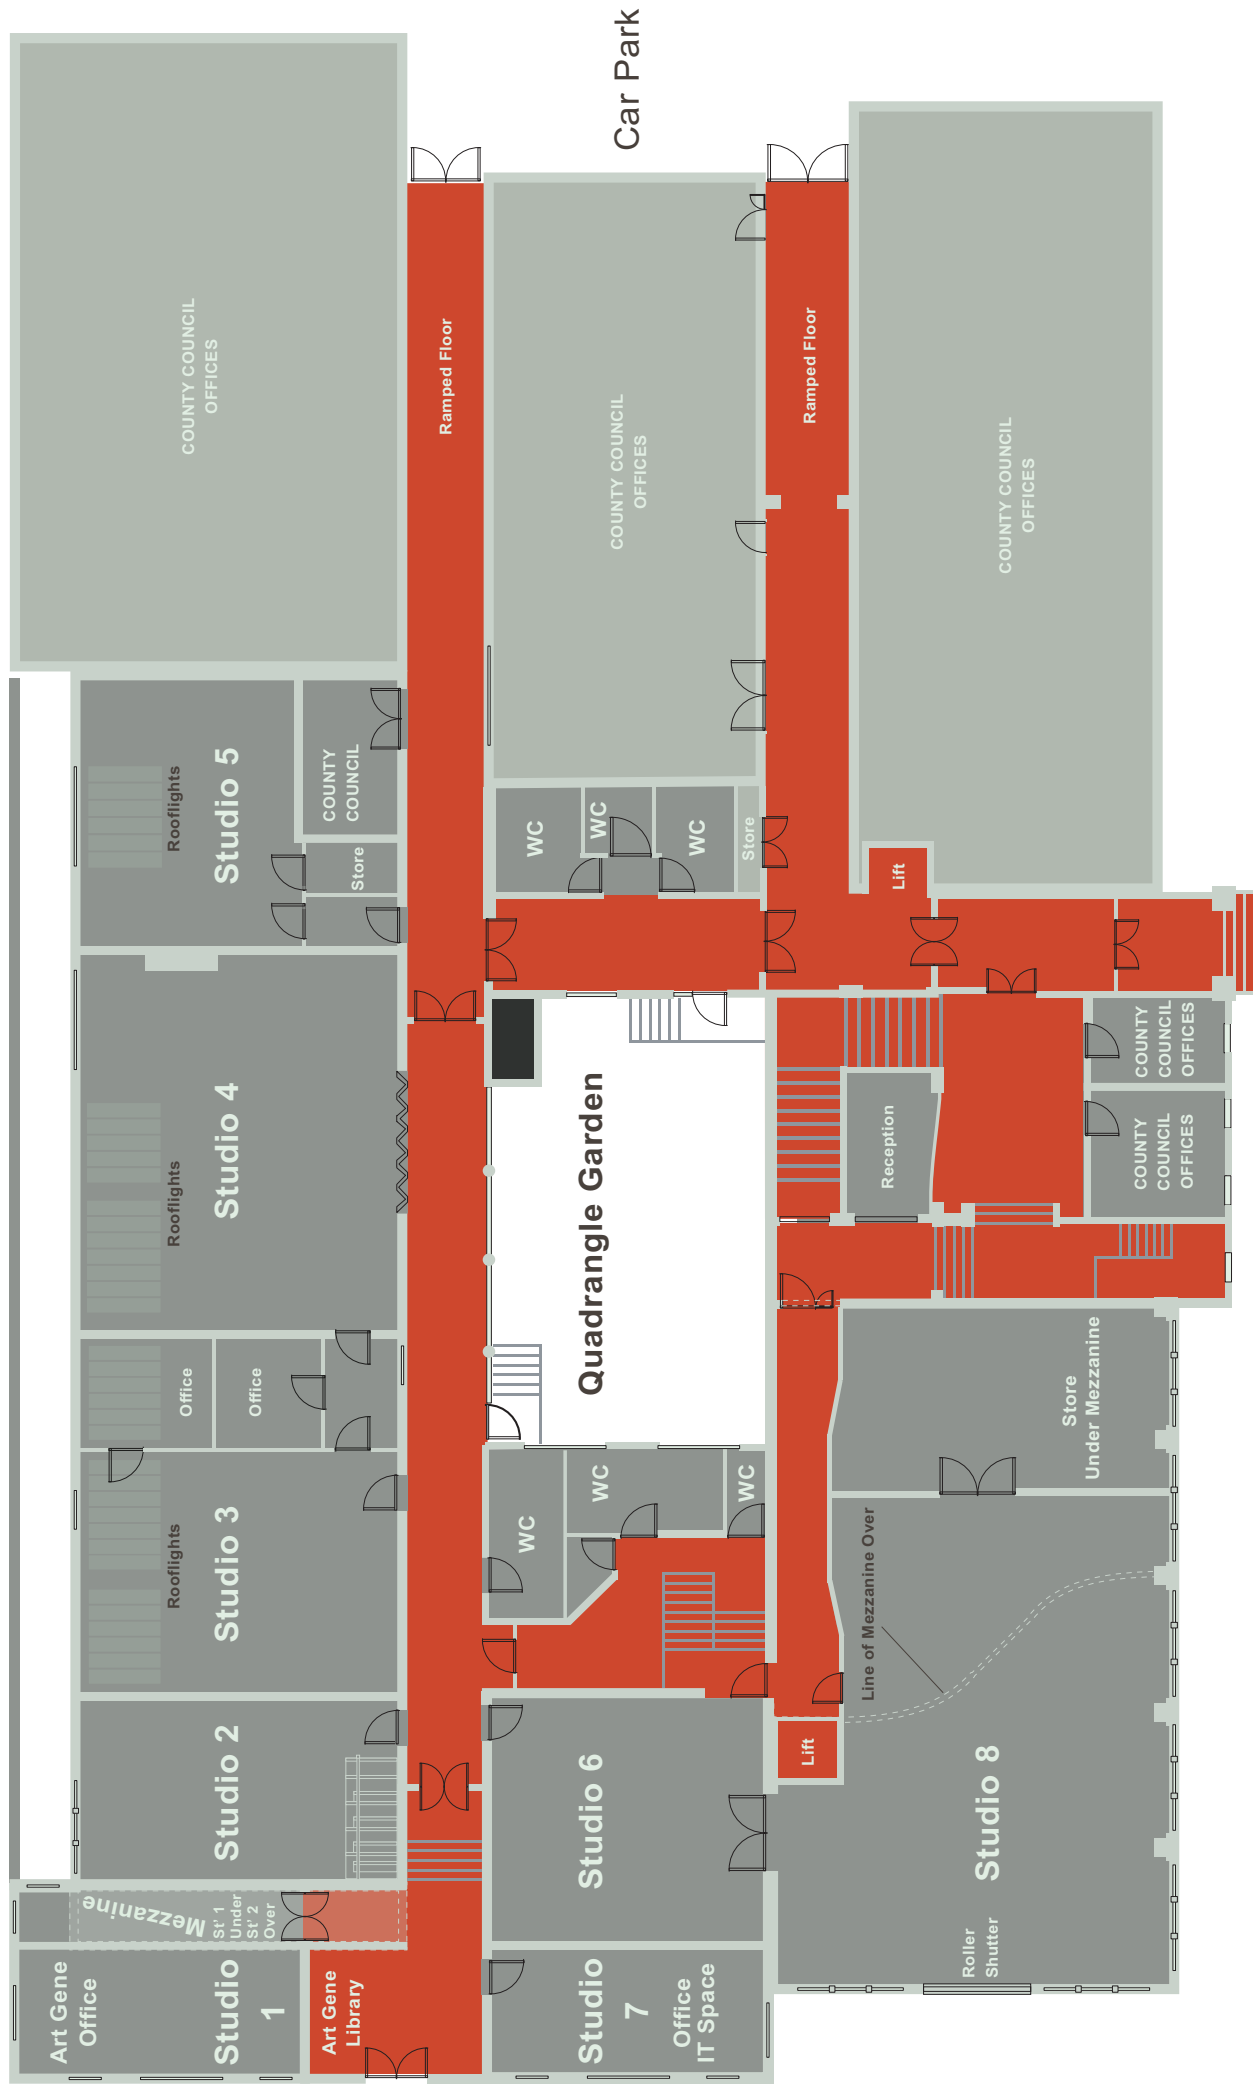

**ART GENE** Ground Floor Spaces

Main Entrance  
To Gallery

Abbey Road

Car Park

COUNTY COUNCIL  
OFFICES

COUNTY COUNCIL  
OFFICES

COUNTY COUNCIL  
OFFICES

Rooflights

Studio 5

COUNTY COUNCIL

Store

WC

WC

WC

Store

Lift

Rooflights

Studio 4

Office

Office

Rooflights

Studio 3

Studio 2

Art Gene  
Office

Studio  
1

Art Gene  
Library

Mezzanine

St' 1  
Under

St' 2  
Over

Quadrangle Garden

WC

WC

WC

Line of Mezzanine Over

Lift

Studio 8

Roller  
Shutter

Store  
Under Mezzanine

Reception


COUNTY COUNCIL  
OFFICES

COUNTY COUNCIL  
OFFICES


COUNTY COUNCIL  
OFFICES

COUNTY COUNCIL  
OFFICES

Main Entrance  
To Gallery

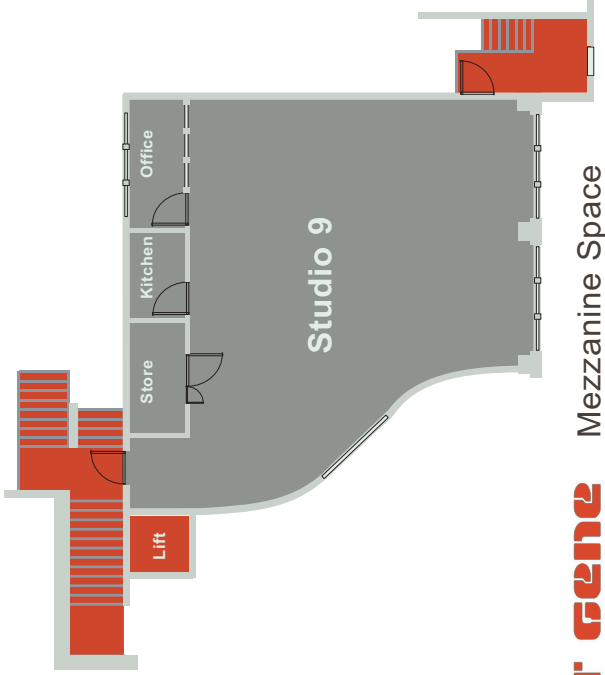

**ART' GENE** Mezzanine Space

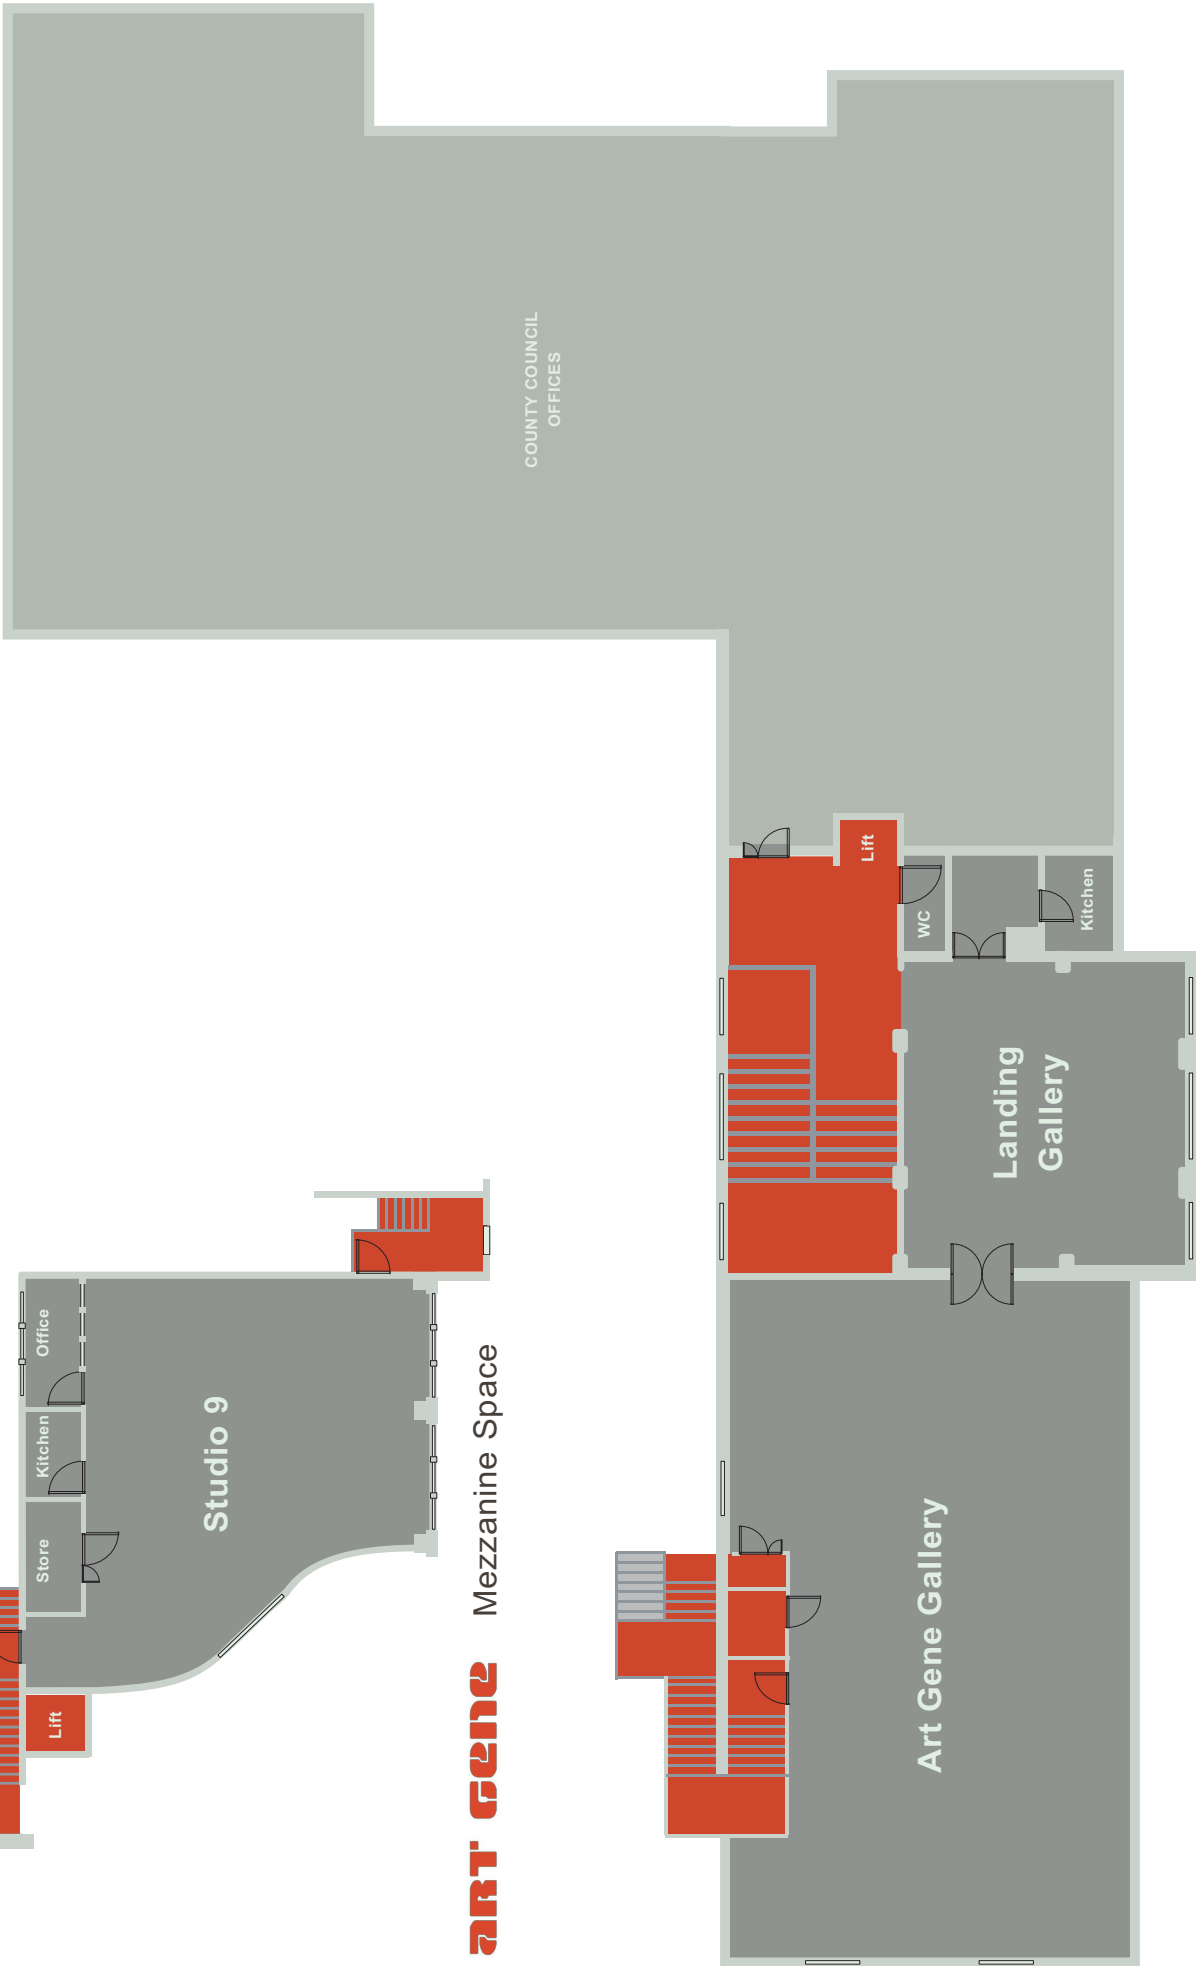

**ART' GENE** First Floor Spaces